


GV_TIMBDECK_JAL_000	Index	Oct 2021
GV_TIMBDECK_JAL_010	Plan Views	Oct 2021
GV_TIMBDECK_JAL_020	Section Views	Oct 2021
GV_TIMBDECK_JAL_030	Isometric Views	Oct 2021

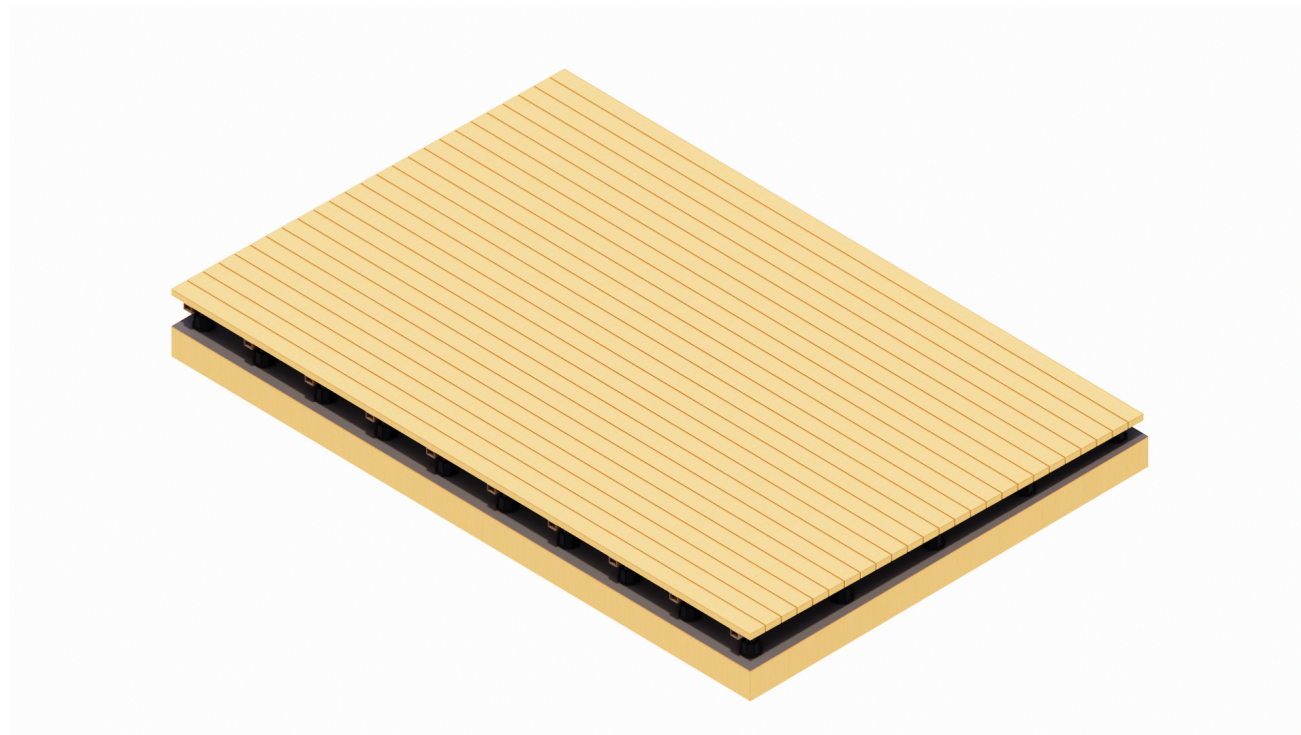

© 2021. The copyright of this document is the property of Glass Vice Limited and shall not be reproduced, copied, loaned or disposed of directly, or indirectly, nor used for any purpose other than that for which it is specifically furnished without prior consent.



Glass Vice Decks

Timber Deck on Aluminium joists on Glass Vice Anchorjak™

Index


gv_timbdeck_jack_alu.rvt
All dimensions in millimetres

Date: Oct 2021
Scale: 1 : 1

www.glassvice.com
Phone +64 9 414 6565
info@glassvice.com

Quick Code:

GV_TIMBDECK_JAL_000

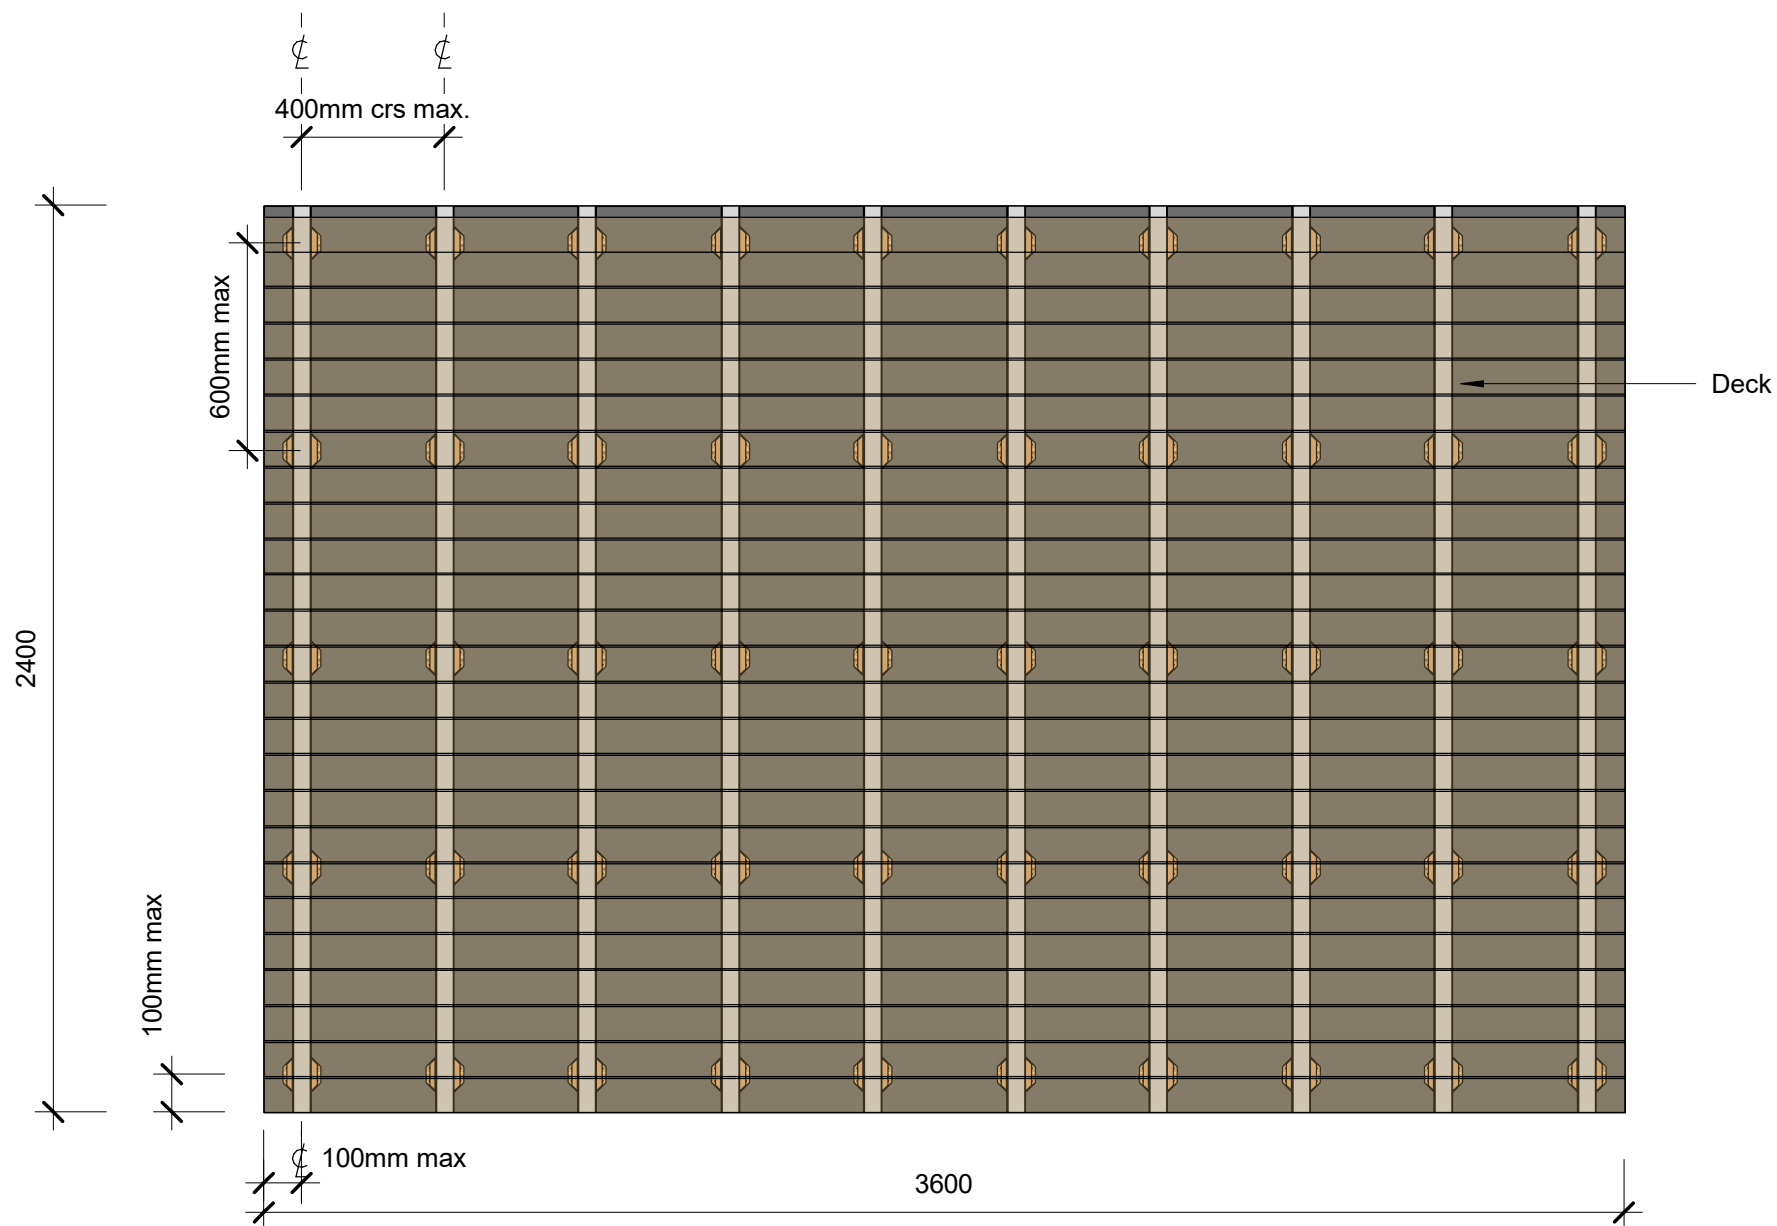

© 2021. The copyright of this document is the property of Glass Vice Limited and shall not be reproduced, copied, loaned or disposed of directly, or indirectly, nor used for any purpose other than that for which it is specifically furnished without prior consent.

Glass Vice Decks

Timber Deck on Aluminium joists on Glass Vice Anchorjak™

Plan Views

GLASS VICE®


gv_timbdeck_jack_alu.rvt
All dimensions in millimetres

Date: Oct 2021
Scale: 1 : 20

www.glassvice.com
Phone +64 9 414 6565
info@glassvice.com


Quick Code:

GV_TIMBDECK_JAL_010

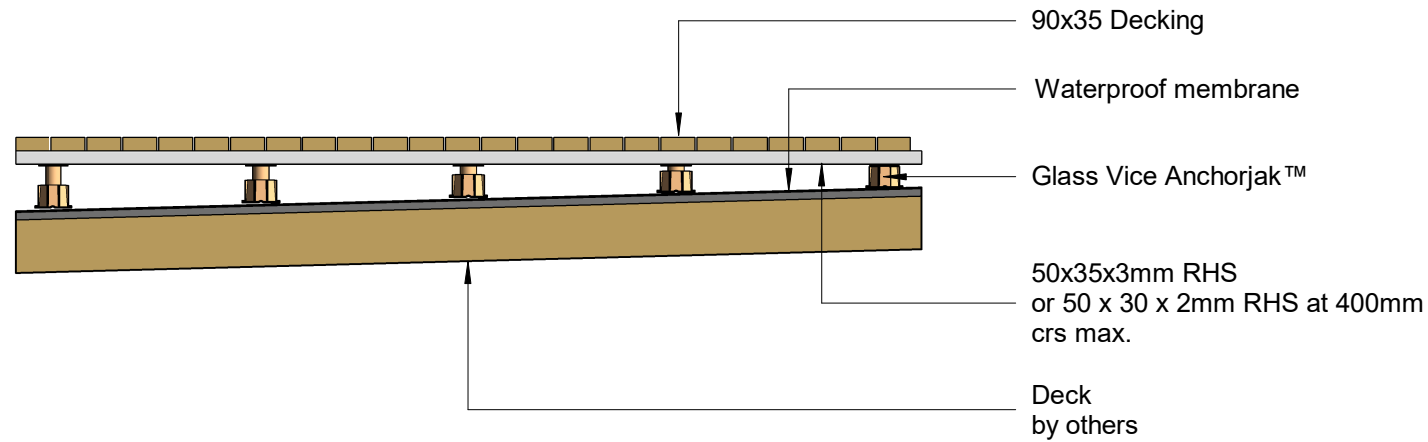

Typical Section Across

1 : 20

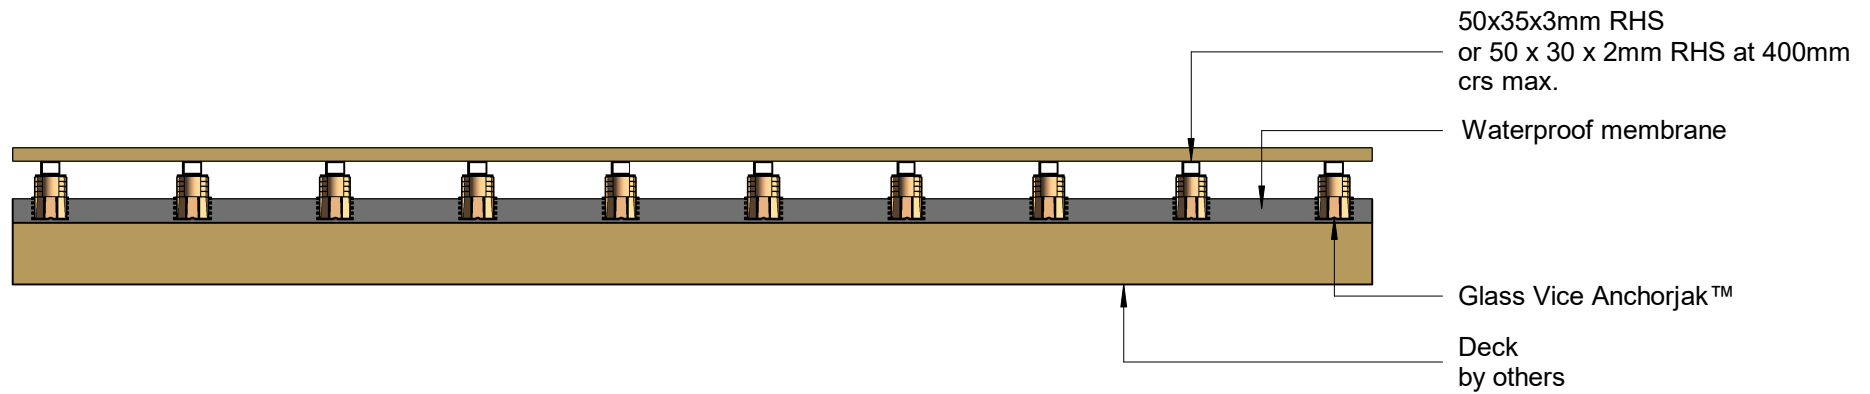

Typical Section Along

1 : 20

© 2021. The copyright of this document is the property of Glass Vice Limited and shall not be reproduced, copied, loaned or disposed of directly, or indirectly, nor used for any purpose other than that for which it is specifically furnished without prior consent.

Glass Vice Decks

Timber Deck on Aluminium joists on Glass Vice Anchorjak™

Section Views




Date: Oct 2021
Scale: 1 : 20

Quick Code:


gv_timbdeck_jack_alu.rvt
All dimensions in millimetres

www.glassvice.com
Phone +64 9 414 6565
info@glassvice.com

GV_TIMBDECK_JAL_020

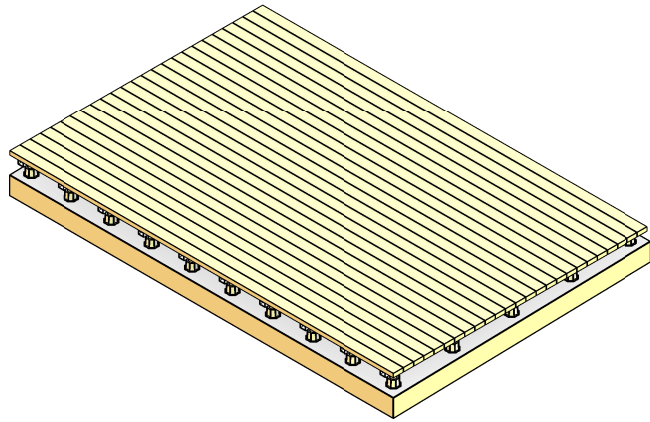

Isometric View

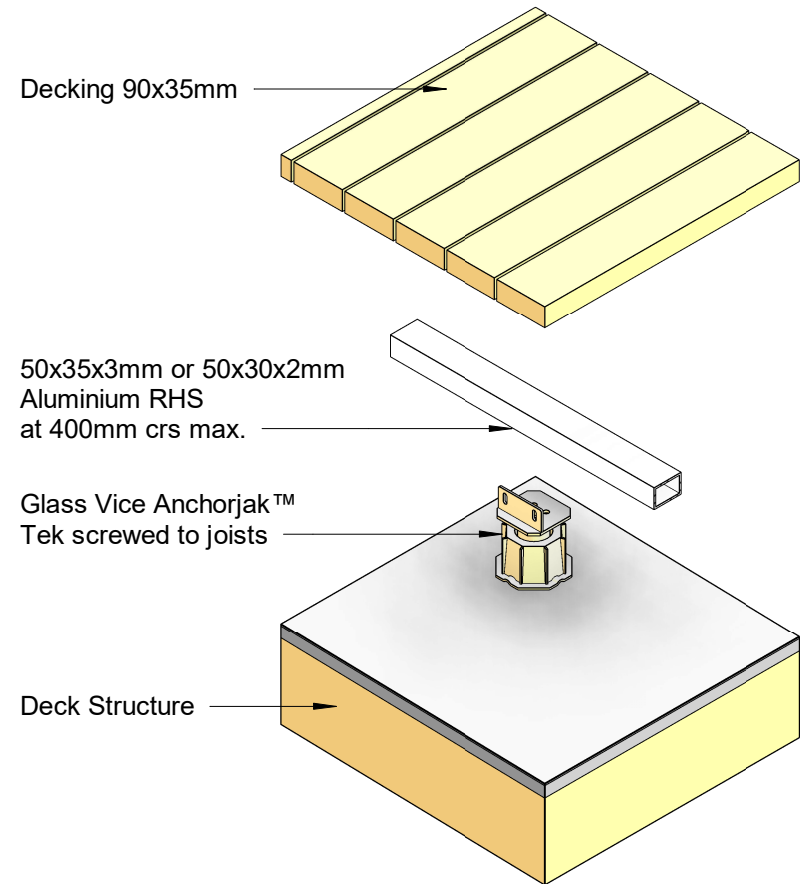

Isometric Exploded View

© 2021. The copyright of this document is the property of Glass Vice Limited and shall not be reproduced, copied, loaned or disposed of directly, or indirectly, nor used for any purpose other than that for which it is specifically furnished without prior consent.



Glass Vice Decks

Timber Deck on Aluminium joists on Glass Vice Anchorjak™

Isometric Views

Date: Oct 2021
Scale:

Quick Code:

gv_timbdeck_jack_alu.rvt
All dimensions in millimetres

www.glassvice.com
Phone +64 9 414 6565
info@glassvice.com

GV_TIMBDECK_JAL_030